


1  
A-1

BD CORRIDOR OFFICE GROUND FLOOR PLAN

SCALE

NTS



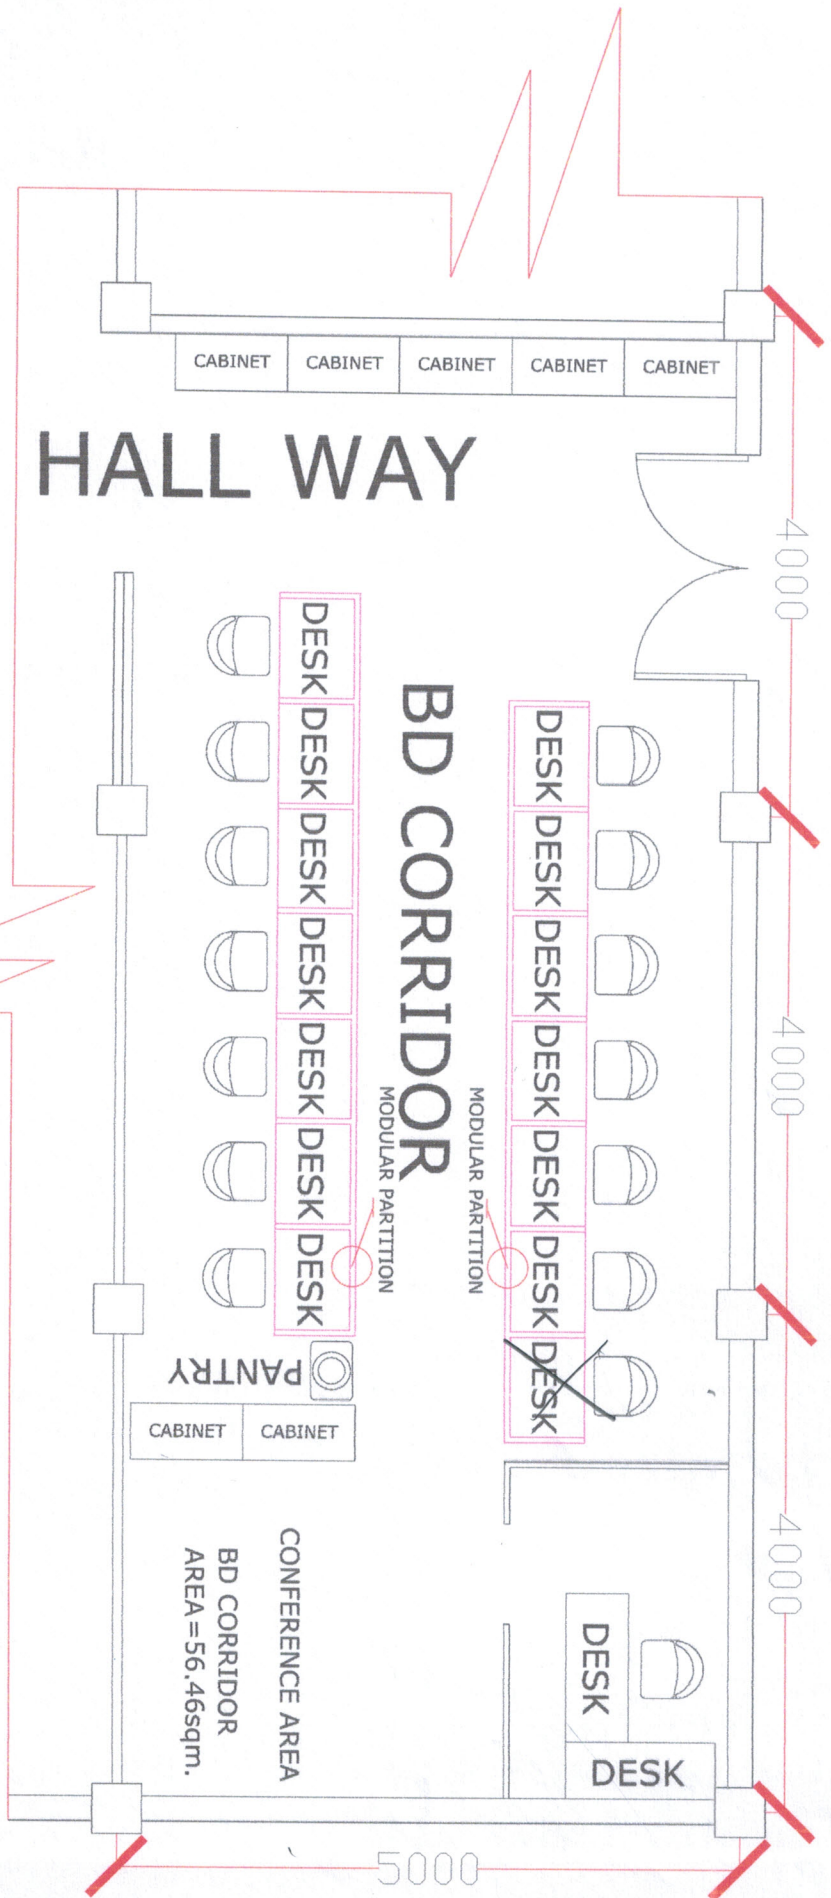

1  
A-1

BD CORRIDOR OFFICE GROUND FLOOR PLAN  
SCALE NTS